

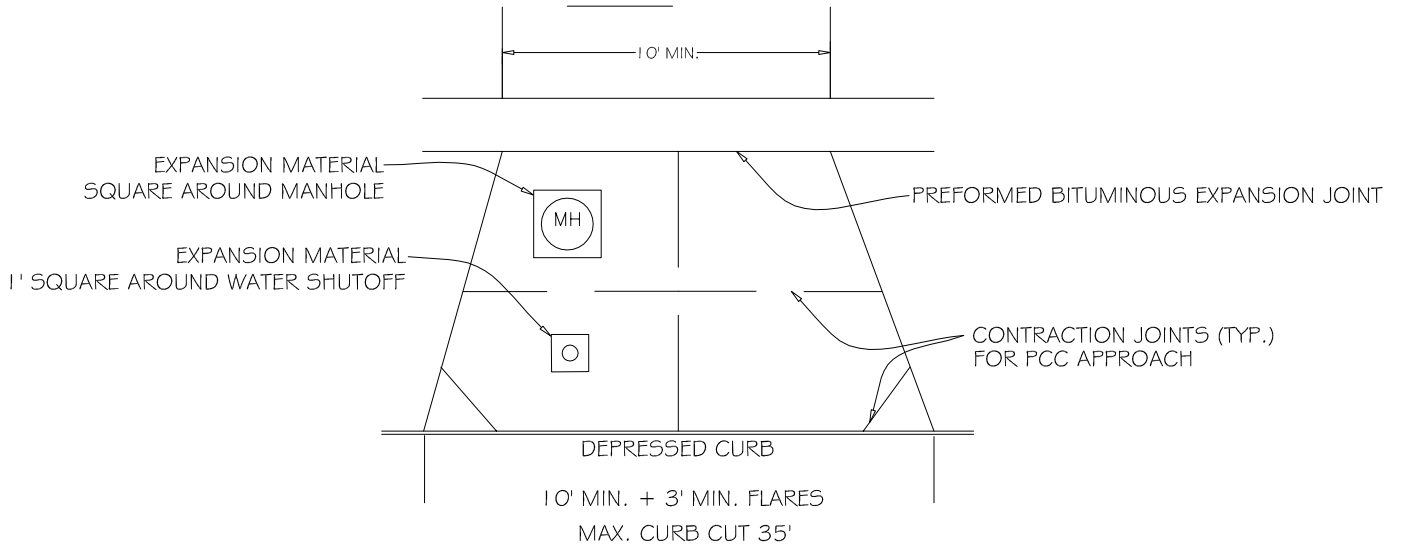


PLAN


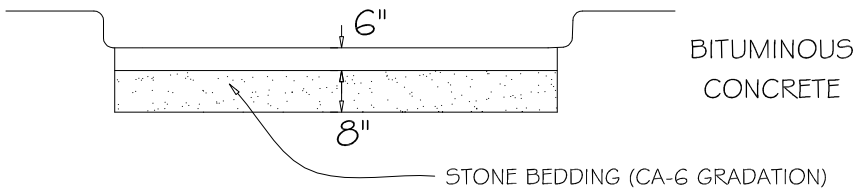


PROFILE

COMMERCIAL

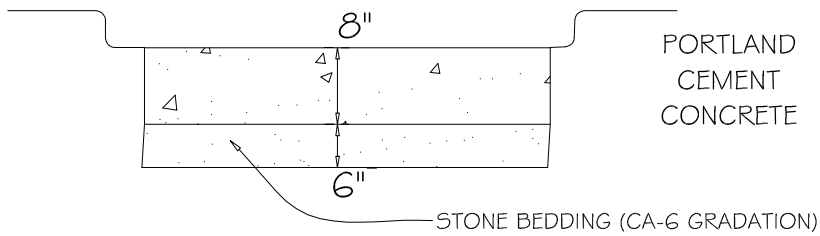

RESIDENTIAL

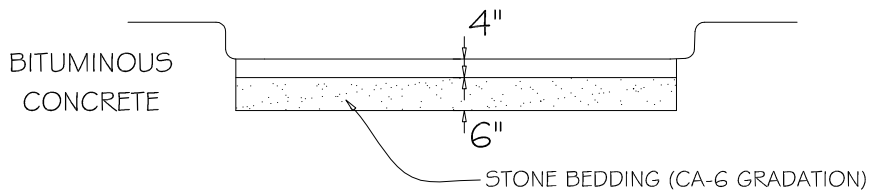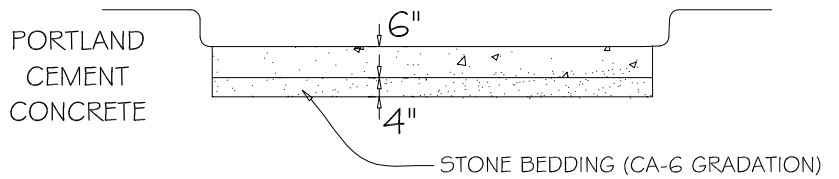

GENERAL NOTES:

1. CURBING AND PROTECTION FOR IDOT SPECS AS APPROVED BY THE VILLAGE ENGINEER
2. ALL STONE BEDDING SHALL BE MECHANICALLY COMPACTED

NOT TO SCALE

REV:	RMS	DATE: 11/13/2007
REV:	RMS	DATE: JUL 2004
DRAWN BY:	VV	DATE: JAN 2003

TYPICAL DRIVEWAY APPROACH

VILLAGE OF VILLA PARK
STREET - 03